



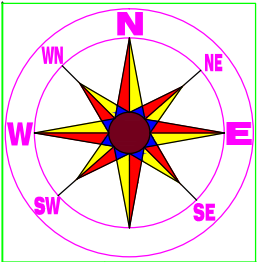

PROJECT - PROPOSED LAY-OUT OF (RAGHAV KUNJ), AT HABUSHA MORE, BAHUDURPUR.DISTT - PRAYAGRAJ, U.P. DEVELOP & MARKTING BY -DPM INFRAVENTURE (PVT) LTD. OFFICE ADDRESS -FLAT NO- 213 NP ARCED CIVIL LINES NEAR (PALACE CINEMA)



PLOT DETAILS				
PLOT	SIZE	AREA OF PLOT	AREA OF PLOT	COLOUR
PLOT	30'-0" X 60'-0"	200.00 SQ.YD.	168.00 SQ.MT.	
CORNER PLOT	35'-0" X 60'-0"	233.33 SQ.YD.	196.00 SQ.MT.	
PLOT	20'-0" X 45'-0"	100.00 SQ.YD.	084.00 SQ.MT.	
CORNER PLOT	20'-0" X 45'-0"	100.00 SQ.YD.	084.00 SQ.MT.	
CORNER PLOT	25'-0" X 45'-0"	125.00 SQ.YD.	105.00 SQ.MT.	
96 -	28'-0" X 48'-3"	150.11 SQ.YD.	126.09 SQ.MT.	
97 -	19'-0" X 70'-6"	148.83 SQ.YD.	125.01 SQ.MT.	
98 -	20'-4 1/2" X 66'-1 1/2"	149.70 SQ.YD.	125.74 SQ.MT.	
99 -	20'-4 1/2" X 60'-4 1/2"	136.68 SQ.YD.	114.81 SQ.MT.	
100 -	20'-4 1/2" X 54'-7 1/2"	123.66 SQ.YD.	103.88 SQ.MT.	
101 -	20'-4 1/2" X 48'-10 1/2"	110.65 SQ.YD.	092.94 SQ.MT.	
102 -	20'-0" X 44'-7 1/2"	099.17 SQ.YD.	083.30 SQ.MT.	
103 -	20'-0" X 42'-7 1/2"	094.72 SQ.YD.	079.57 SQ.MT.	
104 -	20'-0" X 41'-6"	092.22 SQ.YD.	077.47 SQ.MT.	
105 -	20'-0" X 40'-4 1/2"	089.72 SQ.YD.	075.37 SQ.MT.	
106 -	20'-0" X 39'-1 1/2"	086.94 SQ.YD.	073.03 SQ.MT.	
107 -	20'-0" X 38'-0"	084.44 SQ.YD.	070.93 SQ.MT.	
108 -	20'-0" X 36'-10 1/2"	081.94 SQ.YD.	68.83 SQ.MT.	
109 -	16'-7 1/2" X 45'-0"	083.13 SQ.YD.	69.83 SQ.MT.	
134 -	19'-1 1/2" X 45'-0"	095.63 SQ.YD.	080.33 SQ.MT.	
135 -	17'-6" X 45'-1 1/2"	087.74 SQ.YD.	073.70 SQ.MT.	
148 -	11'-9" X 45'-1 1/2"	058.91 SQ.YD.	049.48 SQ.MT.	
149 -	23'-10 1/2" X 45'-1 1/2"	119.71 SQ.YD.	100.55 SQ.MT.	
160 -	18'-0" X 45'-1 1/2"	090.25 SQ.YD.	075.81 SQ.MT.	
161 -	26'-3" X 67'-1 1/2"	195.78 SQ.YD.	164.46 SQ.MT.	
165 -	21'-3" X 45'-10 1/2"	108.32 SQ.YD.	090.99 SQ.MT.	
180 -	40'-9" X 60'-6"	273.39 SQ.YD.	203.10 SQ.MT.	
181 -	16'-7 1/2" X 45'-4 1/2"	083.72 SQ.YD.	070.41 SQ.MT.	
224 -	22'-6" X 45'-4 1/2"	126.04 SQ.YD.	105.87 SQ.MT.	
225 -	23'-10 1/2" X 45'-4 1/2"	120.37 SQ.YD.	101.11 SQ.MT.	
240 -	20'-4 1/2" X 46'-1 1/2"	104.42 SQ.YD.	087.71 SQ.MT.	
241 -	20'-10 1/2" X 61'-1 1/2"	143.40 SQ.YD.	120.45 SQ.MT.	
242 -	27'-10 1/2" X 45'-1 1/2"	139.76 SQ.YD.	117.40 SQ.MT.	
243 -	27'-0" X 45'-0"	135.00 SQ.YD.	113.40 SQ.MT.	
244 -	27'-0" X 50'-0"	150.00 SQ.YD.	126.00 SQ.MT.	
245 -	25'-1 1/2" X 50'-0"	139.58 SQ.YD.	117.25 SQ.MT.	
246 -	24'-10 1/2" X 50'-0"	138.19 SQ.YD.	116.08 SQ.MT.	
247 -	27'-0" X 50'-0"	150.00 SQ.YD.	126.00 SQ.MT.	
248 -	27'-3" X 56'-9"	171.83 SQ.YD.	144.33 SQ.MT.	
249 -	25'-4 1/2" X 52'-3"	147.32 SQ.YD.	123.75 SQ.MT.	

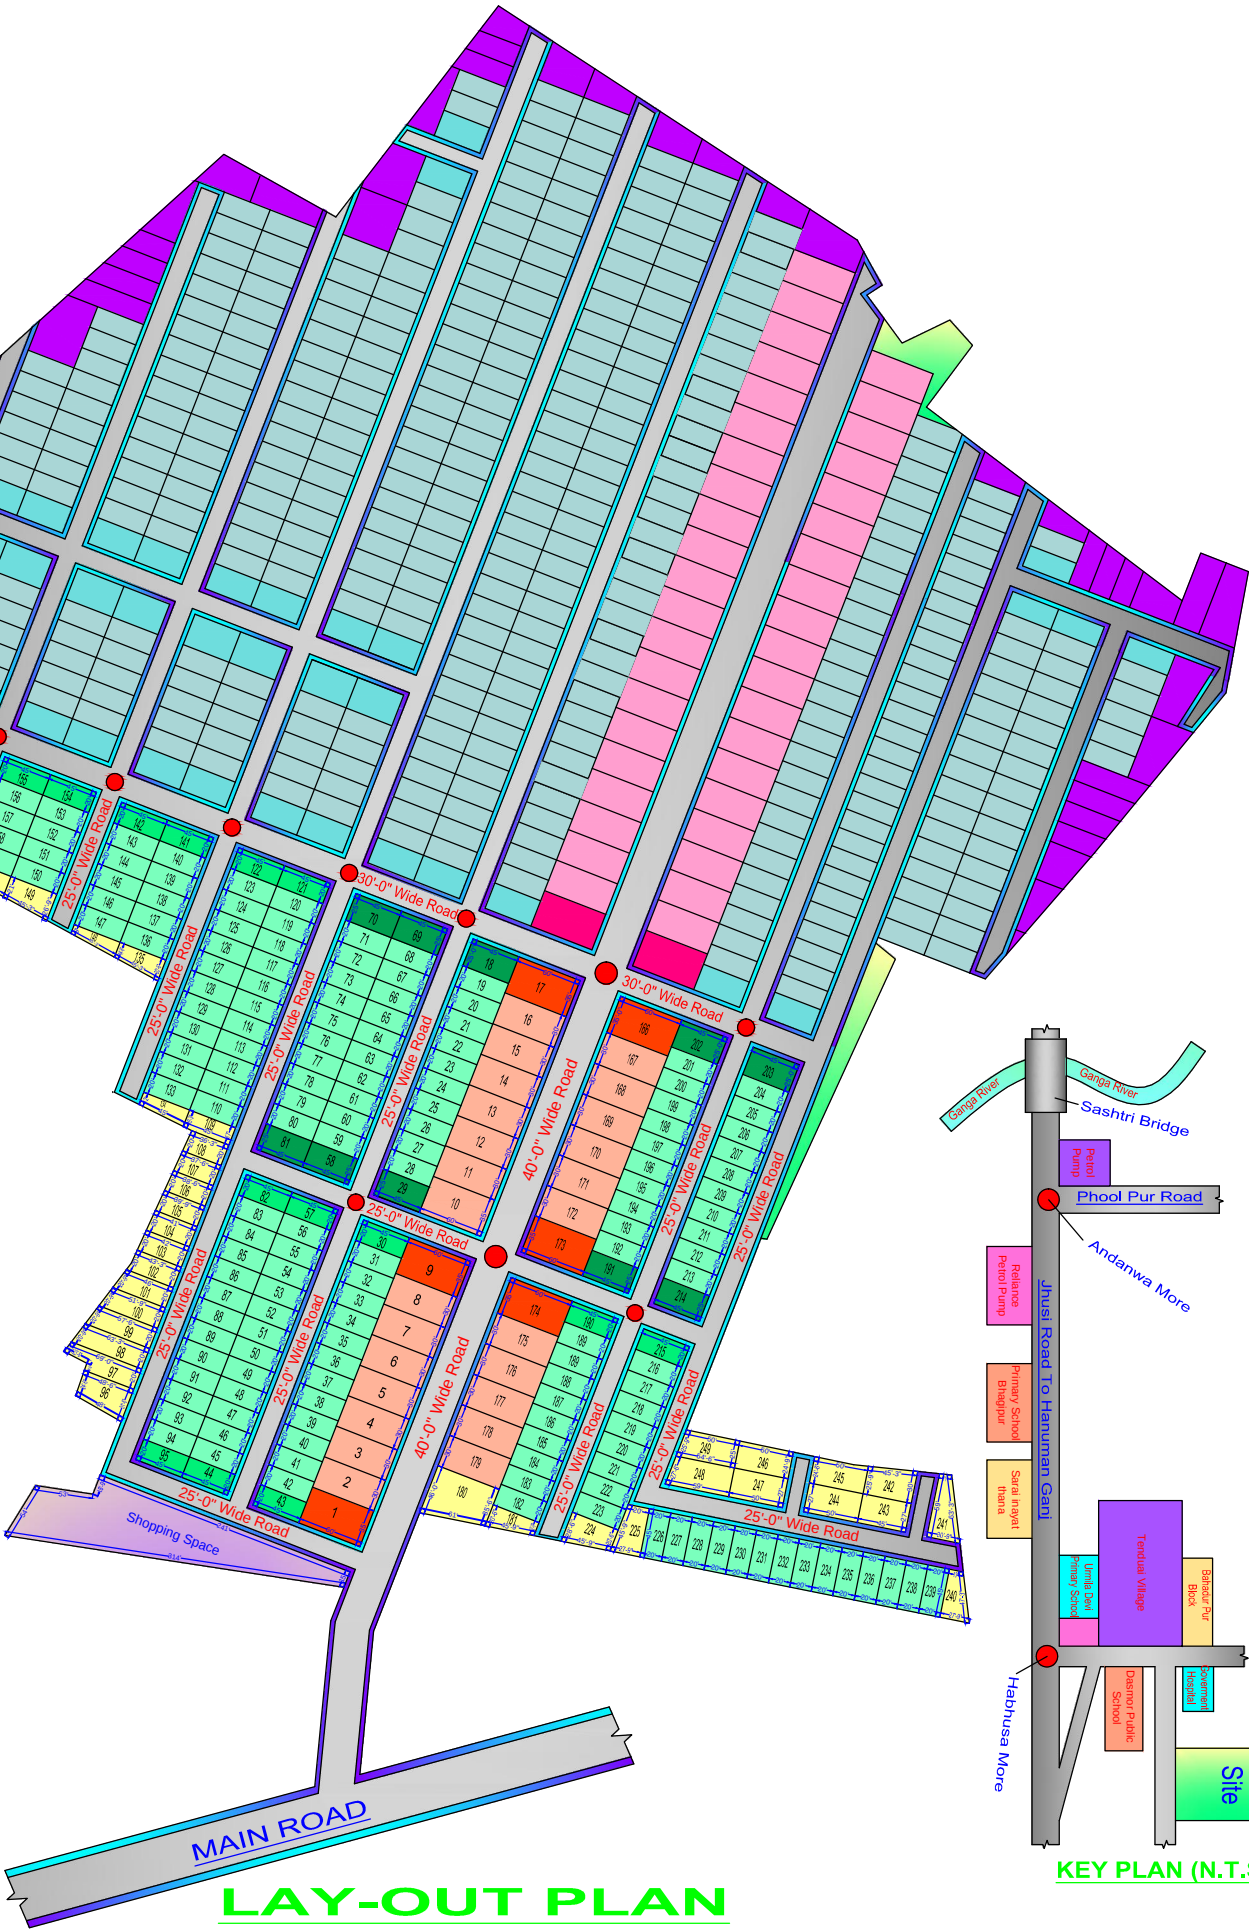

LAY-OUT PLAN

KEY PLAN (N.T.S.)